


# OUTDOOR EATING AREA LICENCE NOTICE

LICENCE TO UTILISE THE FOOTPATH ADJACENT TO " MARANELLO'S"  
127 GEORGES RIVER ROAD, CROYDON PARK  
FOR THE PURPOSE OF AN OUTDOOR EATING AREA  
FOR THE PERIOD OF 1 AUGUST 2019 TO 31 JULY 2020

Licence issued under Part 9 (Division 1) of the Roads Act, 1993

Plan of approved outdoor eating area (Area A1 + A2 + A3 + A4 + A5 + A6)

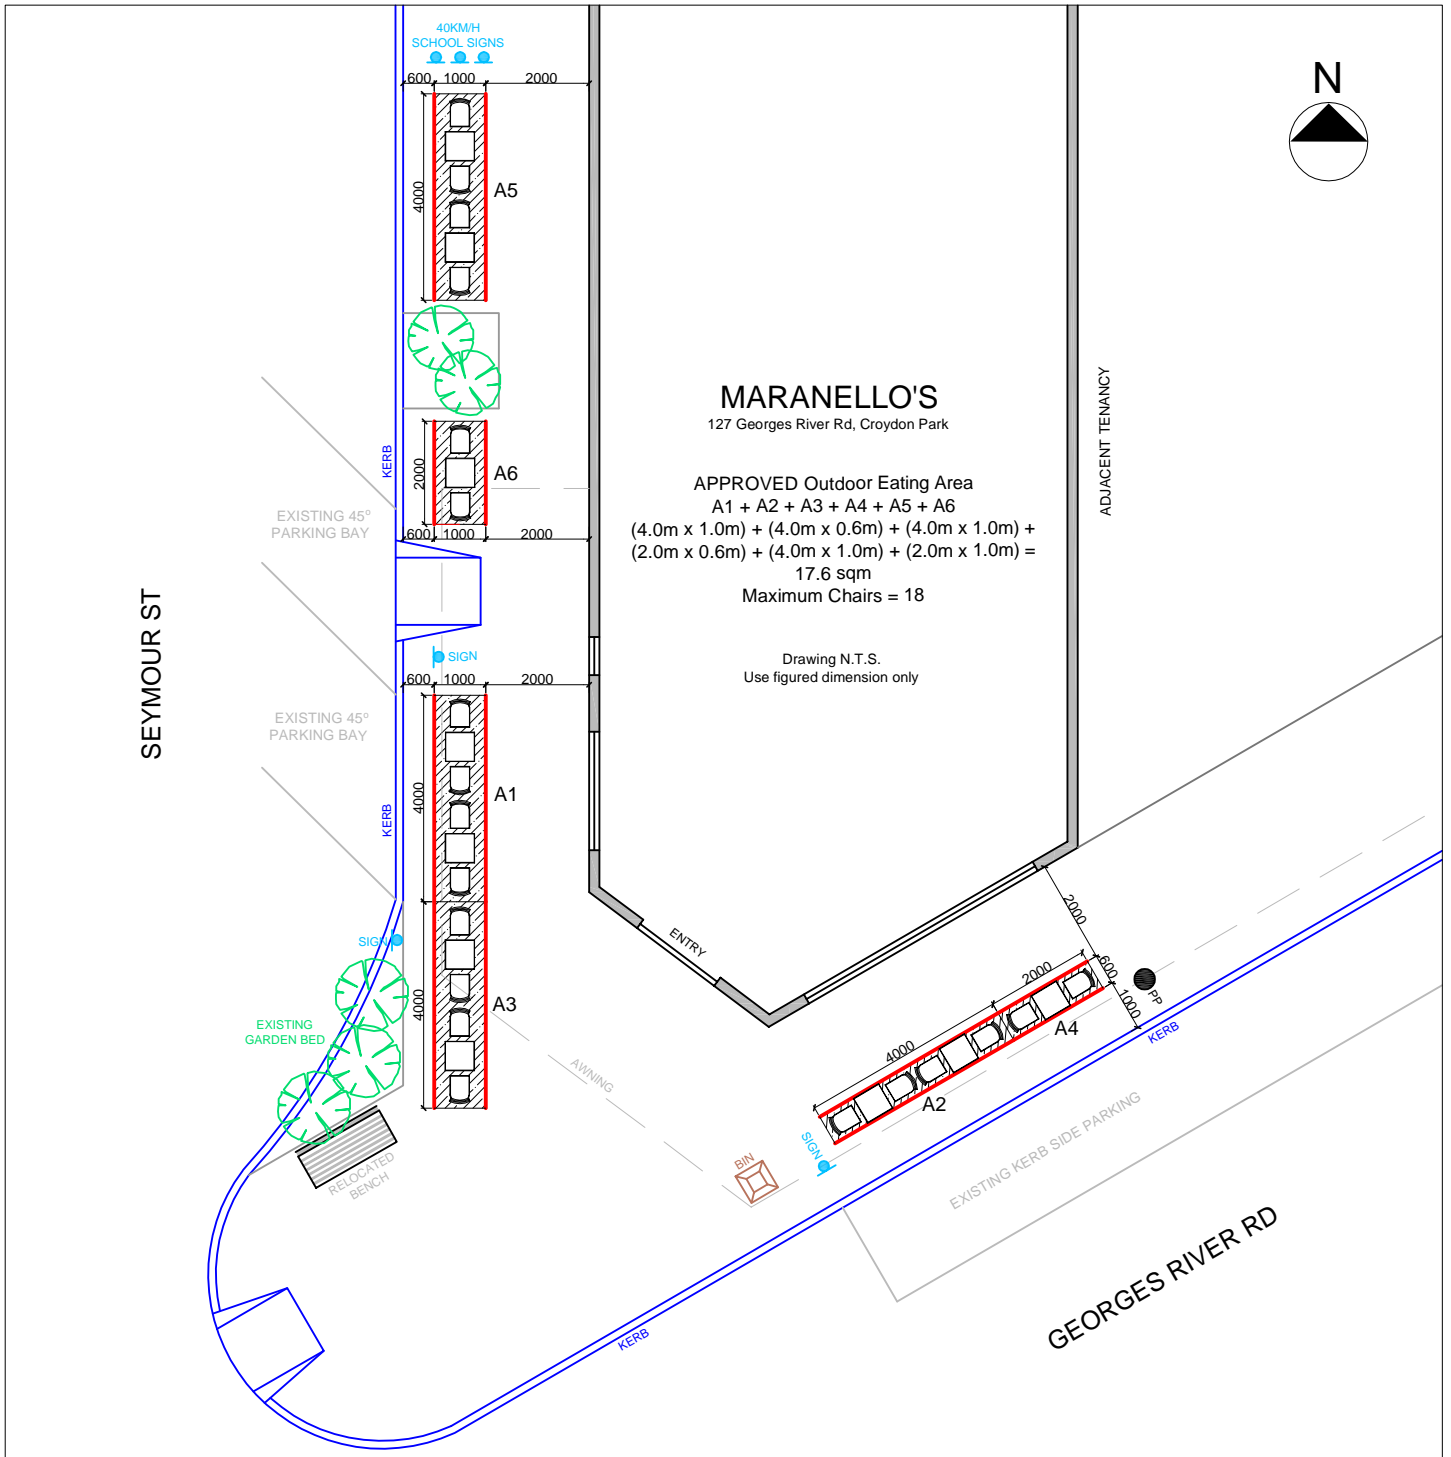

Licence issued by Burwood Council  
Suite 1, Level 2, 1-17 Elsie Street, Burwood NSW 2134  
(PO Box 240, Burwood NSW 1805)

NOTE: Not To Scale

Telephone: 9911 9911 Fax: 9911 9900 Email: council@burwood.nsw.gov.au